



**SITE PLAN FOR
 WHEATFIELD VILLAGE - SITE PLAN #3
 29TH AND FAIRLAWN RD TOPEKA, KANSAS**

SUBMISSION DATES
SHEET TITLE ARCHITECTURAL SITE PLAN
PROJECT NUMBER 171007
SHEET NUMBER A-101

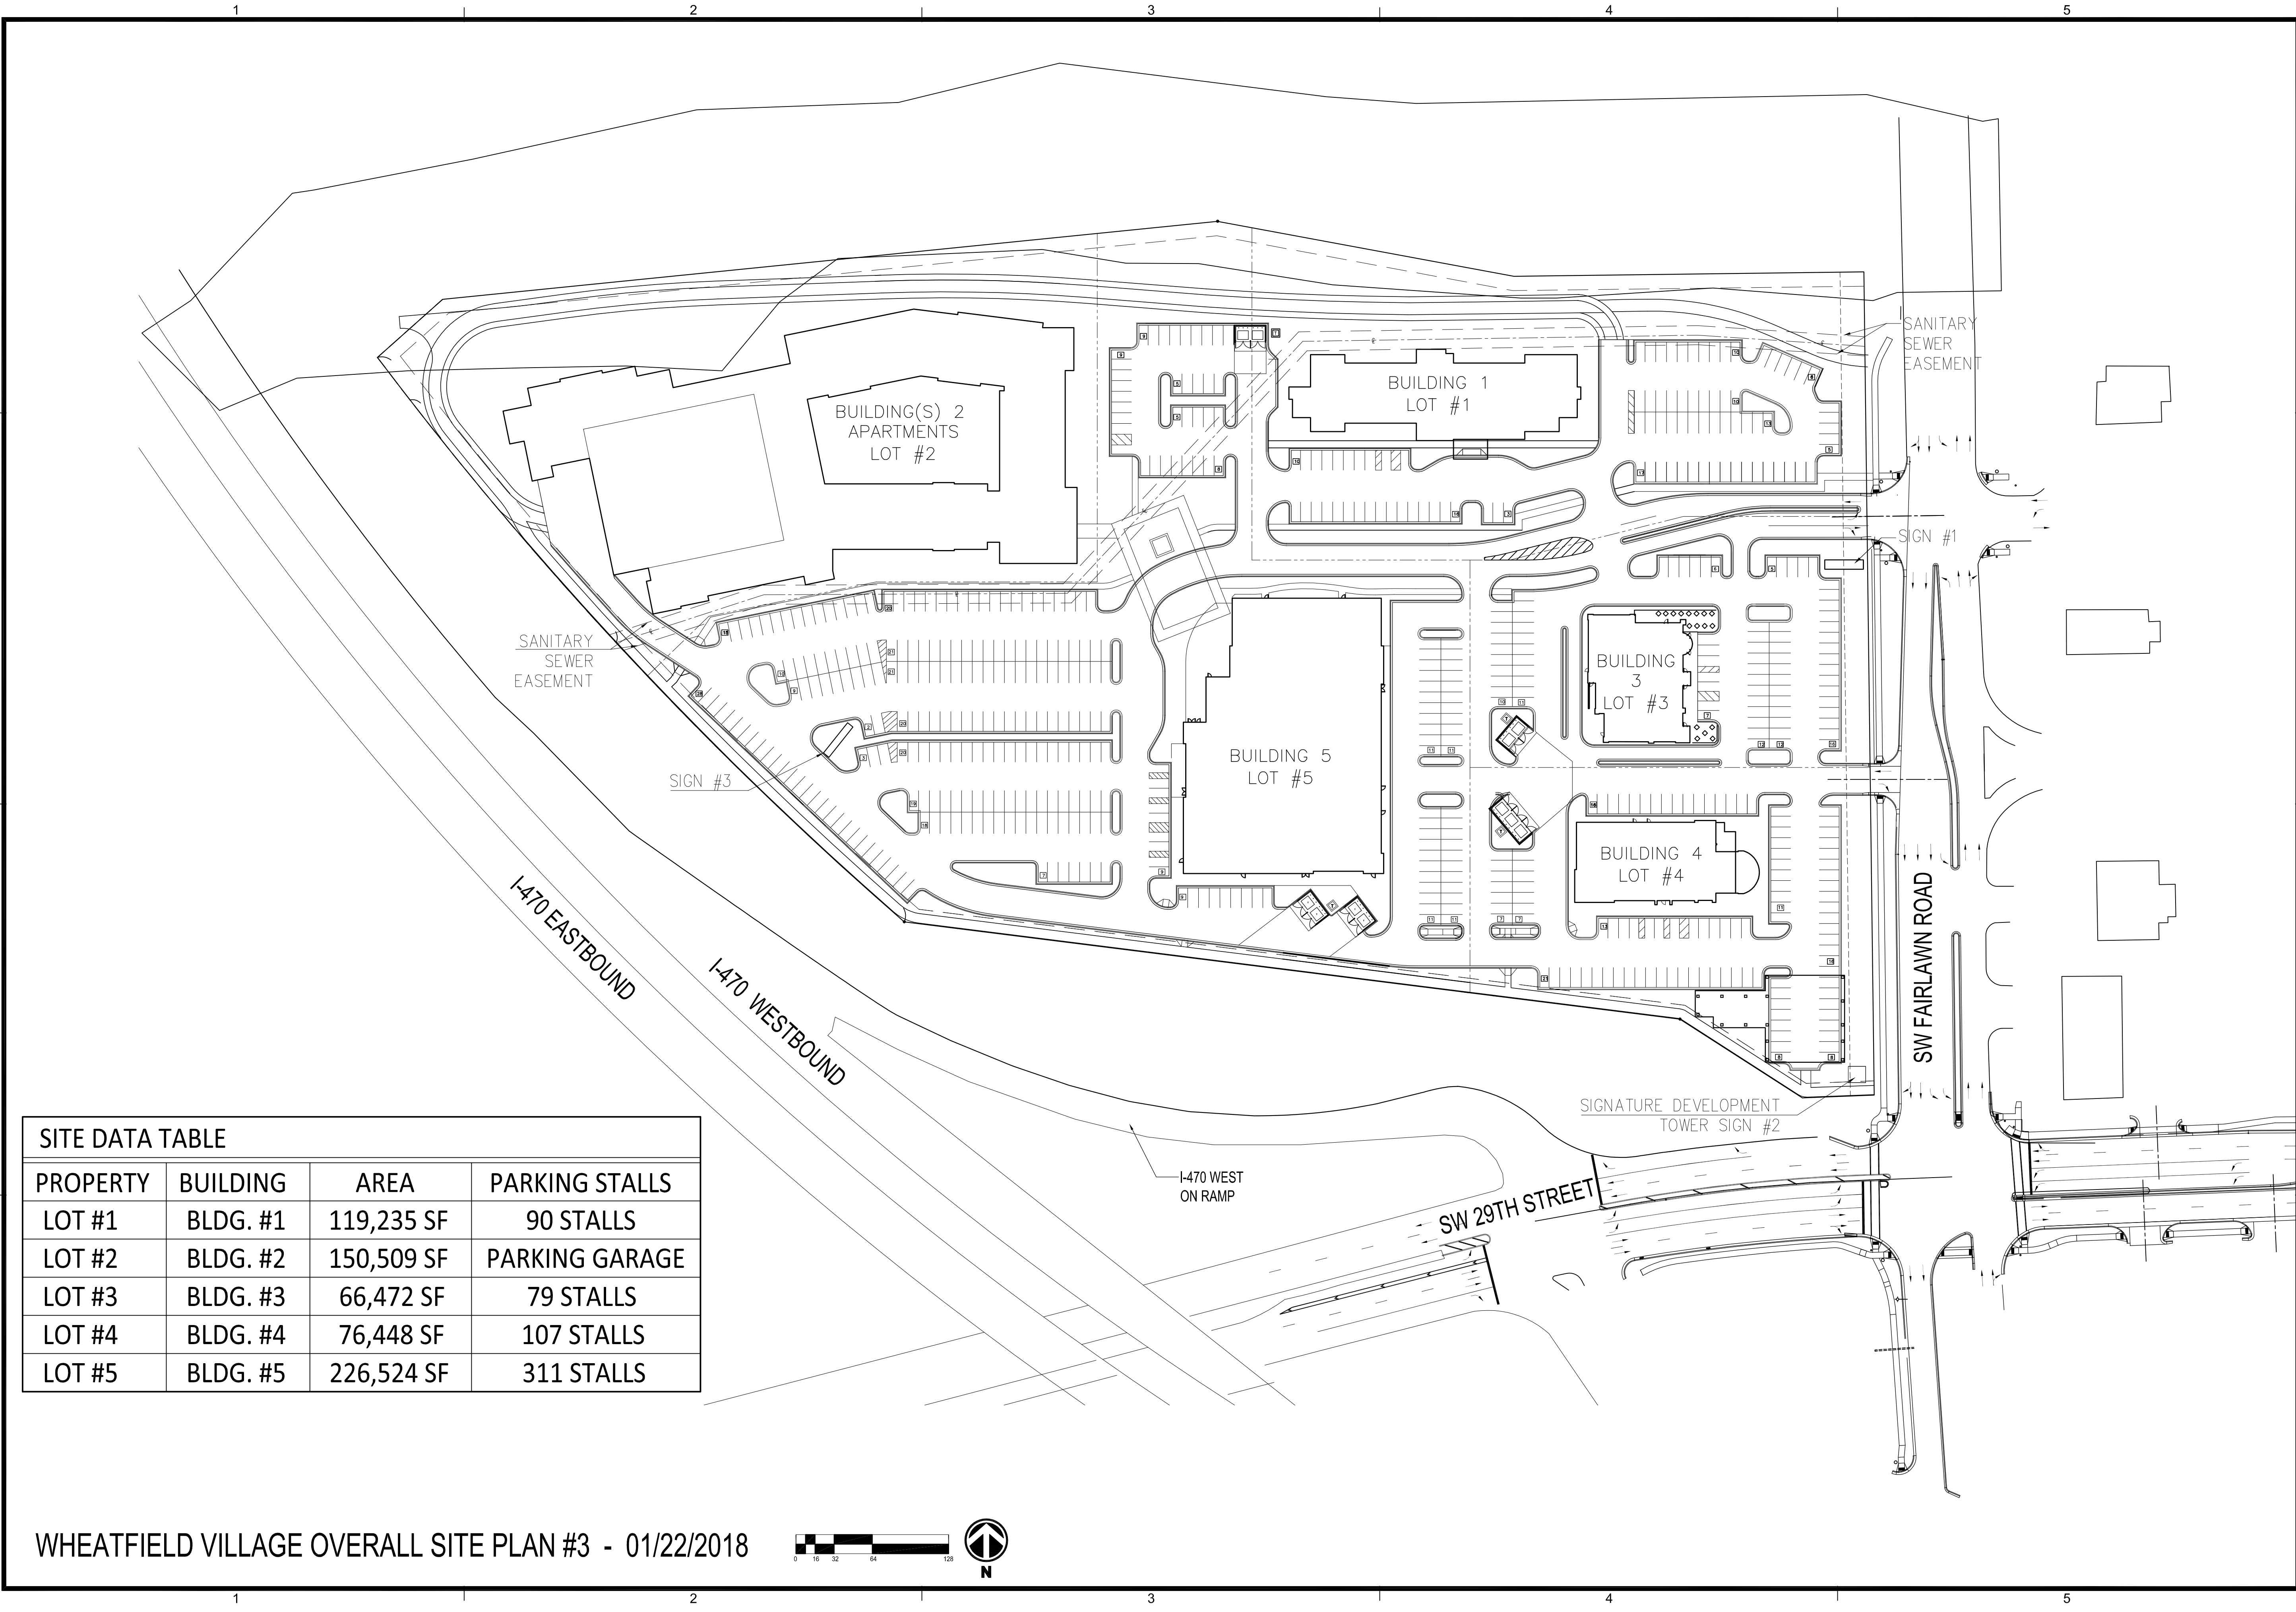

SITE DATA TABLE			
PROPERTY	BUILDING	AREA	PARKING STALLS
LOT #1	BLDG. #1	119,235 SF	90 STALLS
LOT #2	BLDG. #2	150,509 SF	PARKING GARAGE
LOT #3	BLDG. #3	66,472 SF	79 STALLS
LOT #4	BLDG. #4	76,448 SF	107 STALLS
LOT #5	BLDG. #5	226,524 SF	311 STALLS

WHEATFIELD VILLAGE OVERALL SITE PLAN #3 - 01/22/2018

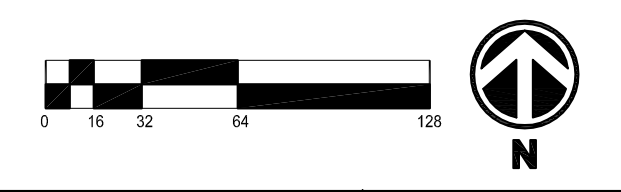

LOCATION: F:\Projects_SDC\171007.00 Wheatfield_Site_Planning\05_Drawings\CAD\Wheatfield_Base_Site_Plan_Current_Study.dwg
 PLOT DATE: January 22, 2018
 PLOTTED BY: KEN